

- GENERAL PLANTING NOTES**
1. EACH CONTRACTOR IS RESPONSIBLE FOR LOCATING AND PROTECTING ALL EXISTING UTILITIES.
 2. ALL SHRUB MASSES TO BE INCORPORATED BY A CONTINUOUS MULCH BED TO LIMITS SHOWN AND AS SPECIFIED. MULCH BEDS TO HAVE A NEAT, EDGED APPEARANCE.
 3. SUBSURFACE IMPROVEMENTS SHALL BE OBSERVED. THE CONTRACTOR SHALL CONTACT THE OHIO UTILITIES PROTECTION SERVICE (OUPS) 48 HOURS PRIOR TO ANY EXCAVATION OR DIGGING TO ENSURE THE LOCATION OF UNDERGROUND UTILITY LOCATIONS. IT SHALL BE THE CONTRACTOR'S RESPONSIBILITY TO PROTECT SUCH UNDERGROUND UTILITIES.
 4. ALL AREAS DISTURBED BY CONSTRUCTION SHALL BE FINE GRADED AND SODDED.
 5. ALL PLANT MATERIAL SHALL BE OF THE SIZE AND TYPE SPECIFIED. IF SUBSTITUTIONS ARE APPROVED BY THE OWNER'S REPRESENTATIVE, THE SIZE AND GRADING STANDARDS SHALL CONFORM TO THOSE OF THE AMERICAN ASSOCIATION OF NURSERYMEN.
 6. PLANT MATERIAL INCLUDING SHRUBS, PERENNIALS, ORNAMENTAL GRASSES, AND ANNUALS SHALL BE FURNISHED AND INSTALLED BY THE OWNER. THE CONTRACTOR SHALL INSTALL ALL PLANTING SOIL, TURF AND MULCH. SCHEDULING OF THE INSTALLATION OF THE MULCH TO BE COORDINATED BETWEEN THE CONTRACTOR AND OWNER SO AS NOT TO DUPLICATE EFFORTS.

- CONSTRUCTION NOTES**
1. EXPANSION JOINT, REFER TO WP PLANS
 2. DALTON STREET BELOW
- LEGEND**
- SODDED TURF
 - OVERSEED AREA
 - SHRUBS / PERENNIALS


PLANTING SCHEDULE

KEY	BOTANICAL NAME	COMMON NAME	SIZE	ROOT	REMARKS
SHRUBS:					
BUX GRE	BUXUS 'GREEN VELVET'	GREEN VELVET BOXWOOD	30" HT. MIN.	B&B	SPACE 36" O.C.
BUX MIC	BUXUS MICROPHYLLA 'SUNNYSIDE'	SUNNYSIDE BOXWOOD	30" HT. MIN.	B&B	SPACE 36" O.C.
HYP CAL	HYPERICUM CALYCINUM	ST. JOHN'S WORT	#3	CONT.	SPACE 24" O.C.
HYD PAN	HYDRANGEA PANICULATA 'JANE'	LITTLE LIME HYDRANGEA	#5	CONT.	SPACE 36" O.C.
VIB CAR	VIBURNUM CARLESII 'COMPACTUM'	COMPACT KOREANSPICE VIBURNUM	30" HT. MIN.	B&B	SPACE 36" O.C.
GROUNDCOVERS AND PERENNIALS:					
LIR MUS	LIRIOPE MUSCARI 'BIG BLUE'	BIG BLUE LILYTURF	#2	CONT.	SPACE 18" O.C.
LIR VAR	LIRIOPE MUSCARI 'VARIEGATA'	VARIEGATED LILYTURF	#2	CONT.	SPACE 12" O.C.
RUD FUL	RUDBECKIA FULGIDA 'GOLDSTURM'	BLACKEYED SUSAN	#2	CONT.	SPACE 24" O.C.
SUMMER ANNUALS:					
ANG ANG	ANGELONIA ANGUSTIFOLIA	BLUE SUMMER SNAPDRAGON	4"	POT	SPACE 10" O.C.
CLE HAS	CLEOME HASSLERIANA	SPIDER FLOWER	6"	POT	SPACE 15" O.C.
LAN CAM	LANTANA CAMARA 'ANNE MARIE'	ANNE MARIE LANTANA	4"	POT	SPACE 10" O.C.
PEN SET	PENNISETUM SETACEUM 'RUBRUM'	PURPLE FOUNTAIN GRASS	6"	POT	SPACE 24" O.C.

*NOTE: ALL PLANTINGS TO BE PURCHASED AND INSTALLED BY OWNER. SOIL, SOD, AND IRRIGATION TO BE INSTALLED BY THE CONTRACTOR.


**NOTE: FOR COOL SEASON SPRING ANNUAL PLANTINGS USE COOL WAVE PANSIES (VIOLA X WITTRUCKIANA) AND WINTER CABBAGE (BRASSICA OLERACEA). FOR COOL SEASON FALL PLANTINGS USE FALL MUMS (CHRYSANTHEMUM SPP.). CONTRACTOR TO COORDINATE COLORS WITH OWNERS REPRESENTATIVE.

TURFGRASS SOD: SEE SPECIFICATIONS

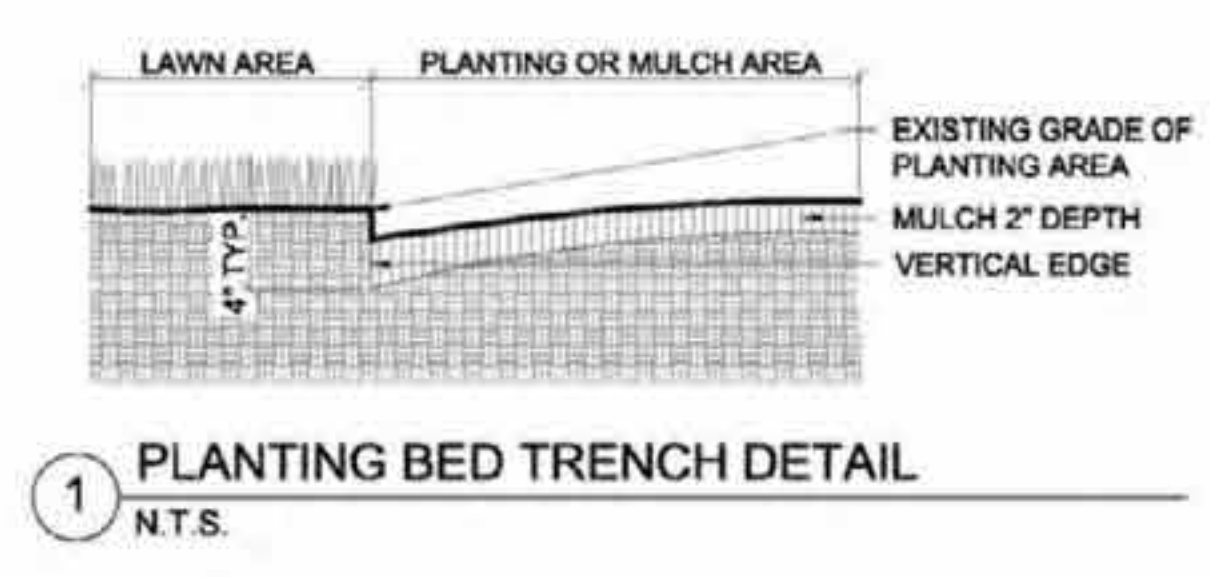

PLANT MATERIAL INCLUDING SHRUBS, PERENNIALS, ORNAMENTAL GRASSES, AND ANNUALS SHALL BE FURNISHED AND INSTALLED BY THE OWNER.

CONTRACTOR SHALL INSTALL ALL PLANTING SOIL, TURF AND MULCH. SCHEDULING OF THE INSTALLATION OF THE MULCH TO BE COORDINATED BETWEEN THE CONTRACTOR AND OWNER SO AS NOT TO DUPLICATE EFFORTS.

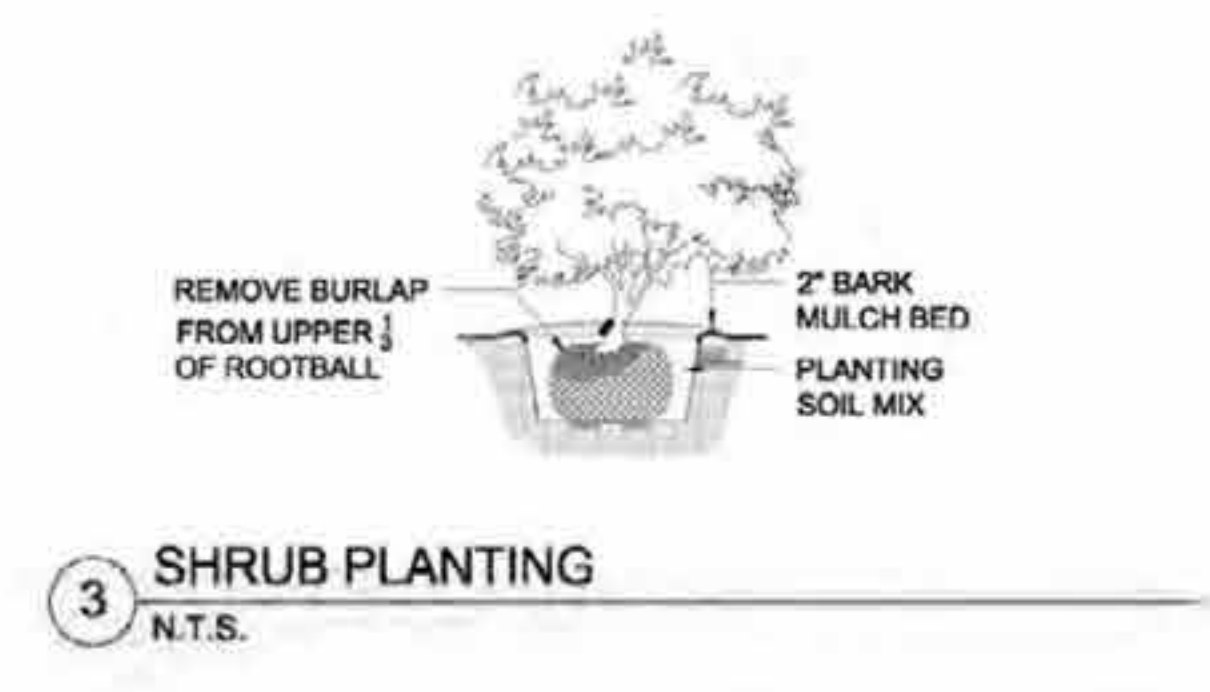

GBBN architects
Project Architect
GBBN Architects Inc.
332 East 8th Street
Cincinnati, OH 45202
T (513) 241-8700
F (513) 241-8873
http://www.gbbn.com

CINCINNATI UNION TERMINAL RENOVATION & RESTORATION
1301 Western Ave., Cincinnati, OH 45203

UNION TERMINAL LLC

Construction Manager
Turner Construction
250 West Court St. Ste. 300
Cincinnati, OH 45202
(513) 721-4224

Preservation Architect
John G. Walle Assoc. Architects
384 Broadway
Albany, NY 12207
(518) 449-5440
64 Fulton St. Ste. 402
New York, NY 10038
(212) 619-4881

Structural Engineer
Sillman
32 Old Slip, 10th Floor
New York, NY 10005
(212) 620-7970

Structural Engineer
TIP Limited Inc.
100 East 8th St.
Cincinnati, OH 45202
(513) 241-3222

MEP Engineer
Ansp
1120 Connecticut Ave., Ste. 1110
Washington DC, 20036
(202) 729-8220

MEP Engineer
Heavy Engineering
1400 West Dorothy Ln.
Dayton, OH 45409
(937) 224-0861

Civil Engineer
Landscape Architect
The Klingers Group
6305 Centre Park Dr.
West Chester, OH 45380
(513) 779-7851

Drawing Issue:

CONSTRUCTION DOCUMENTS
PACKAGE E - EXTERIOR/SITE

No.	Date	Description
1	06/17/16	CMP - PKG. E
2	08/12/16	CONSTRUCTION DOCUMENTS - PKG. E

Drawing Title

LANDSCAPE PLAN

Job Number: 13513.01
Owner By: KLEINGERS
Scale: 1"=20'-0"
Date: 06/17/16

STATE OF OHIO
LYNNE MISCHWITZ
1219
LANDSCAPE ARCHITECT

L300